




HORIZONTAL SECTION

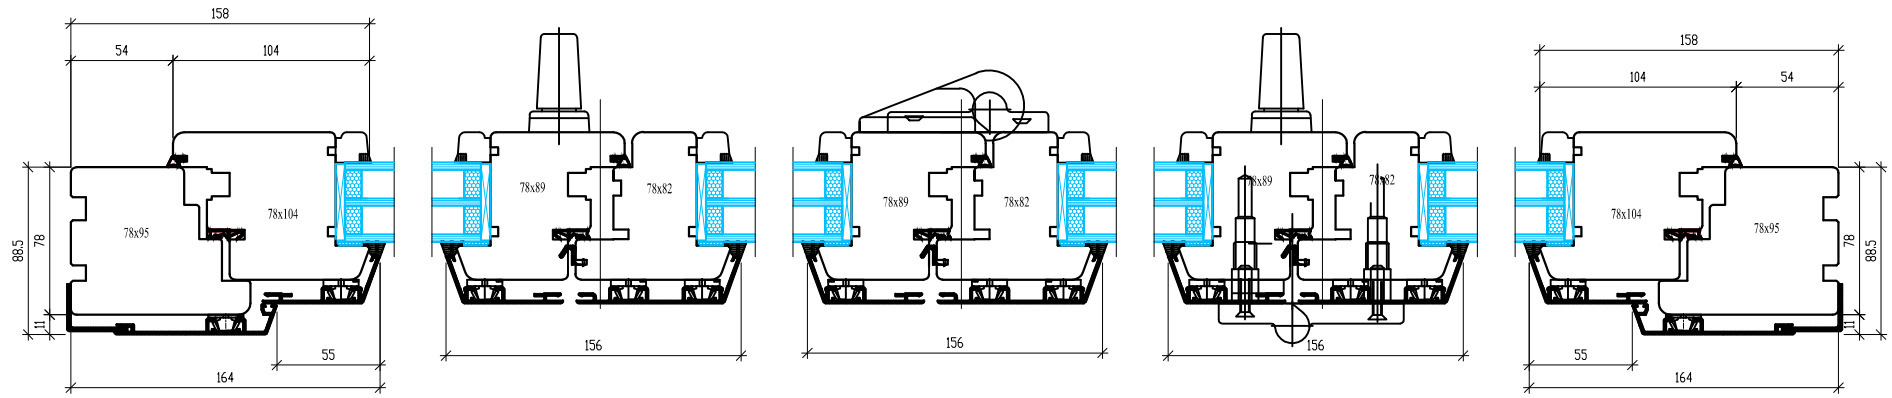

HEAD

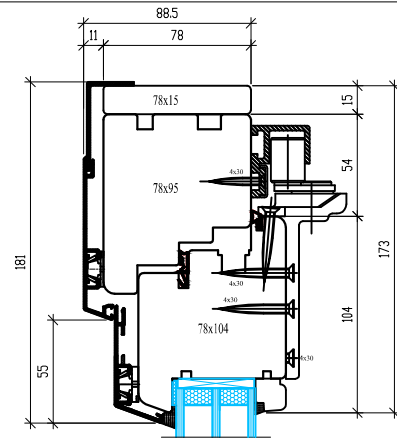

SILL

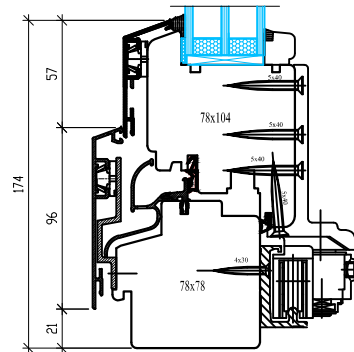

SCANDINAVIAN TIMBER LTD.

UNIT J STATION RD. INDUSTRIAL ESTATE
SOUTH WOODCHESTER
GLOUCESTERSHIRE GL5 5EQ
TEL: 0845 2996 292

E-MAIL: enquiries@scandinaviantimber.com



Component: TIMBER FOLDING DOORS (OPENS OUT)

REV. NO. TYPE:
DR. NO. Head/Sill/Jamb/Meeting Stiles

SCALE: 1:4 @ A4
SCAND. TIMBER REF: ST/VL