



HORIZONTAL SECTION

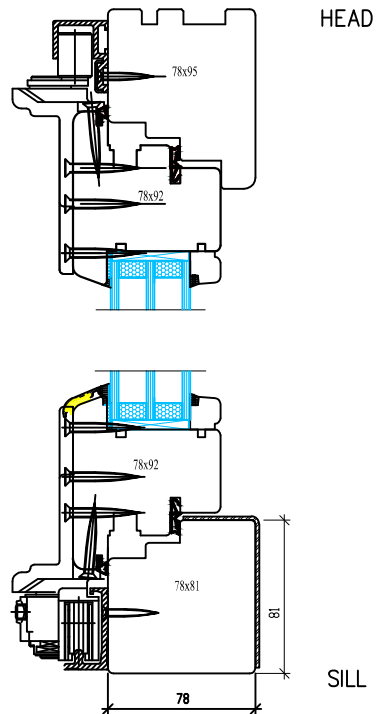

SCANDINAVIAN TIMBER LTD.
 UNIT J STATION RD. INDUSTRIAL ESTATE
 SOUTH WOODCHESTER
 GLOUCESTERSHIRE GL5 5EQ
 TEL: 0845 2996 292
 E-MAIL: enquiries@scandinaviantimber.com

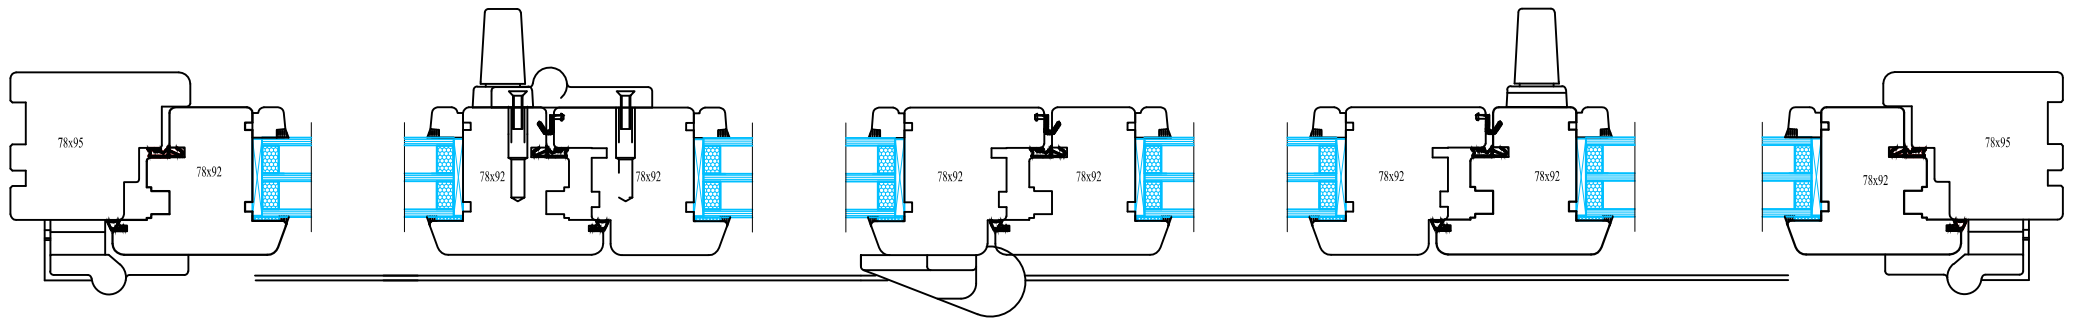

Component: TIMBER FOLDING DOORS (OPENS OUT)	
REV. NO.	TYPE: Head/Sill/Jamb/Meeting Stiles
DR. NO.	
SCALE: 1:4 @ A4	SCAND. TIMBER REF: ST/VL